


Groundfloor Plan

For Information only	
Drawing number	04/04/G/103
Project	Proposed Industrial Development @ Abbotstown
Client	Airscape Ltd
Drawing	Enlarged Plan
Scale	1:250 @ A3
Date	03/10/07
Drawn by	ID
<b>Carew Kelly Architects</b>	
Harcourt House, 18/19 Harcourt Street, Dublin 2	
Tel. 01 - 475 39 28 Fax. 01 - 478 64 83	
E-mail : design@carewKelly.ie	
Copyright exists in this drawing. Said copyright and any works executed from it remains the property of Carew Kelly Architects Ltd. M.M.R.I.A.I., Chartered Architects	

CHK BY ID

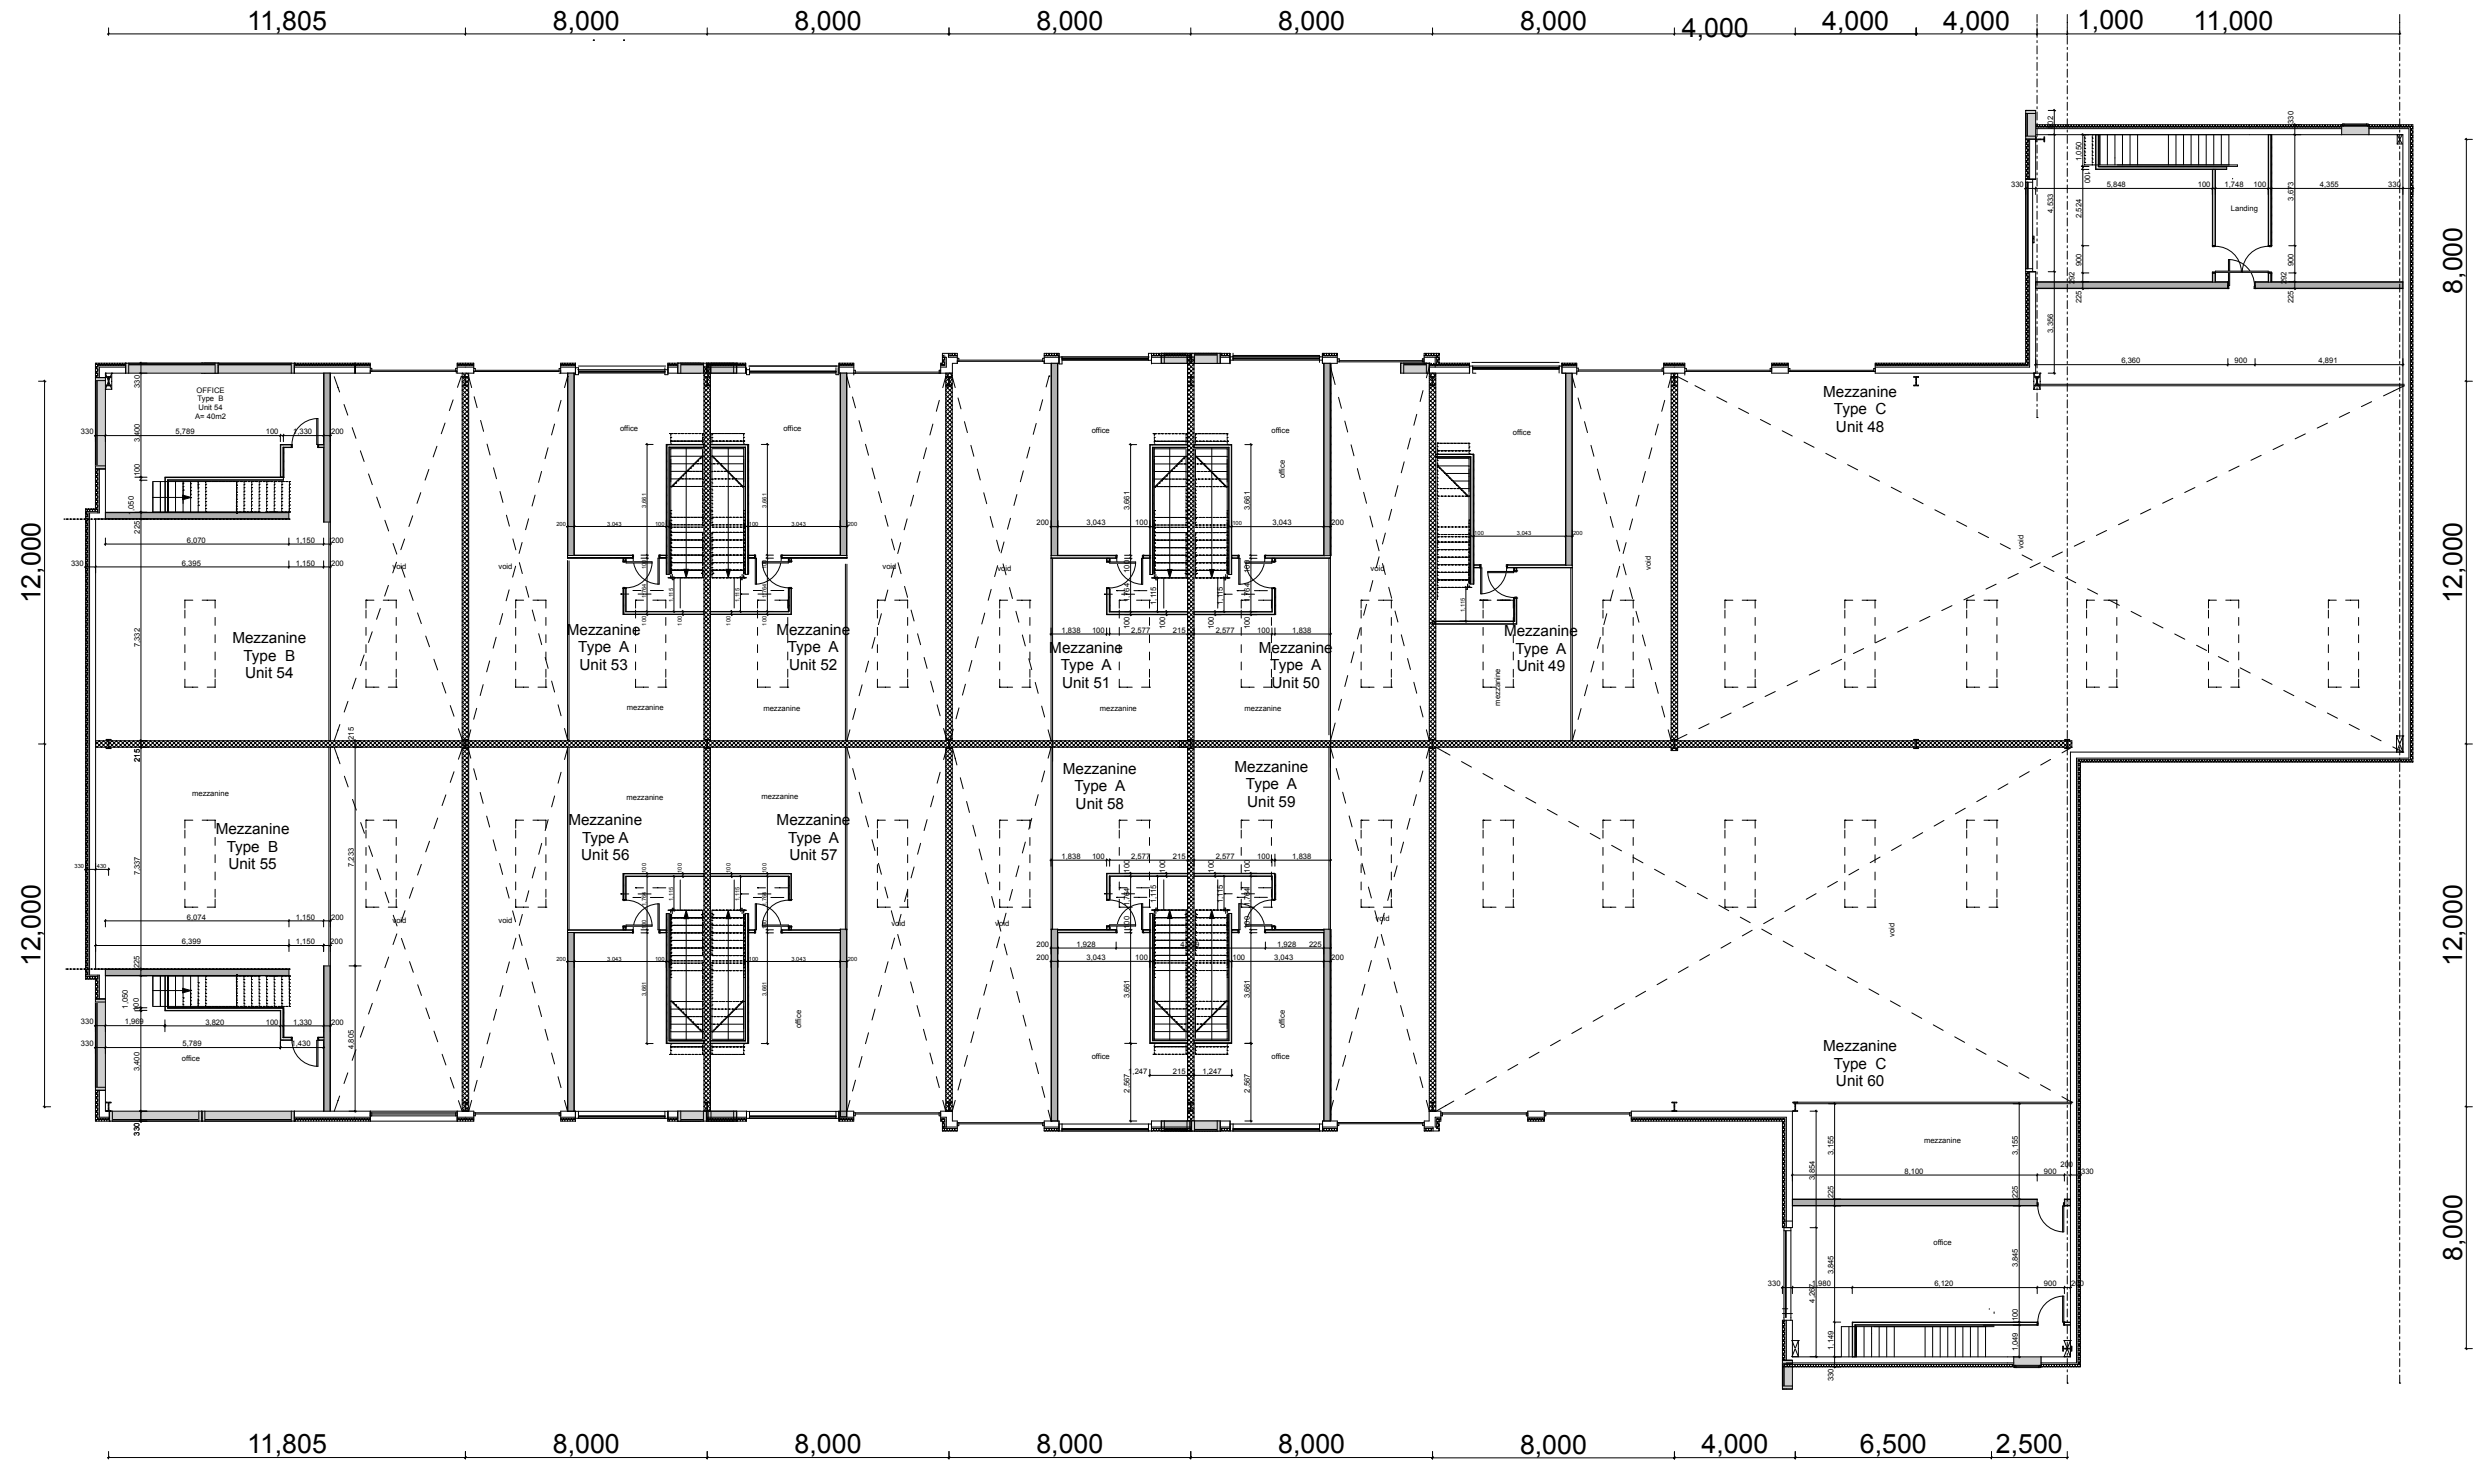

First floor Plan

CHK.  
BY ID

For Information only	
Drawing number	04/04/G/104
Project	Proposed Industrial Development @ Abbotstown
Client	Airscape Ltd
Drawing	Enlarged Plan
Scale	1:250 @ A3
Date	03/10/07
Drawn by	ID
<b>Carew Kelly Architects</b>	
Harcourt House, 18/19 Harcourt Street, Dublin 2	
Tel. 01 - 475 39 28 Fax. 01 - 478 64 83	
E-mail : design@carewkelly.ie	
Copyright exists in this drawing. Said copyright and any works executed from it remains the property of Carew Kelly Architects Ltd. M.M.R.I.A.I., Chartered Architects	