


PREMIER BUSINESS PARK BLOCK G

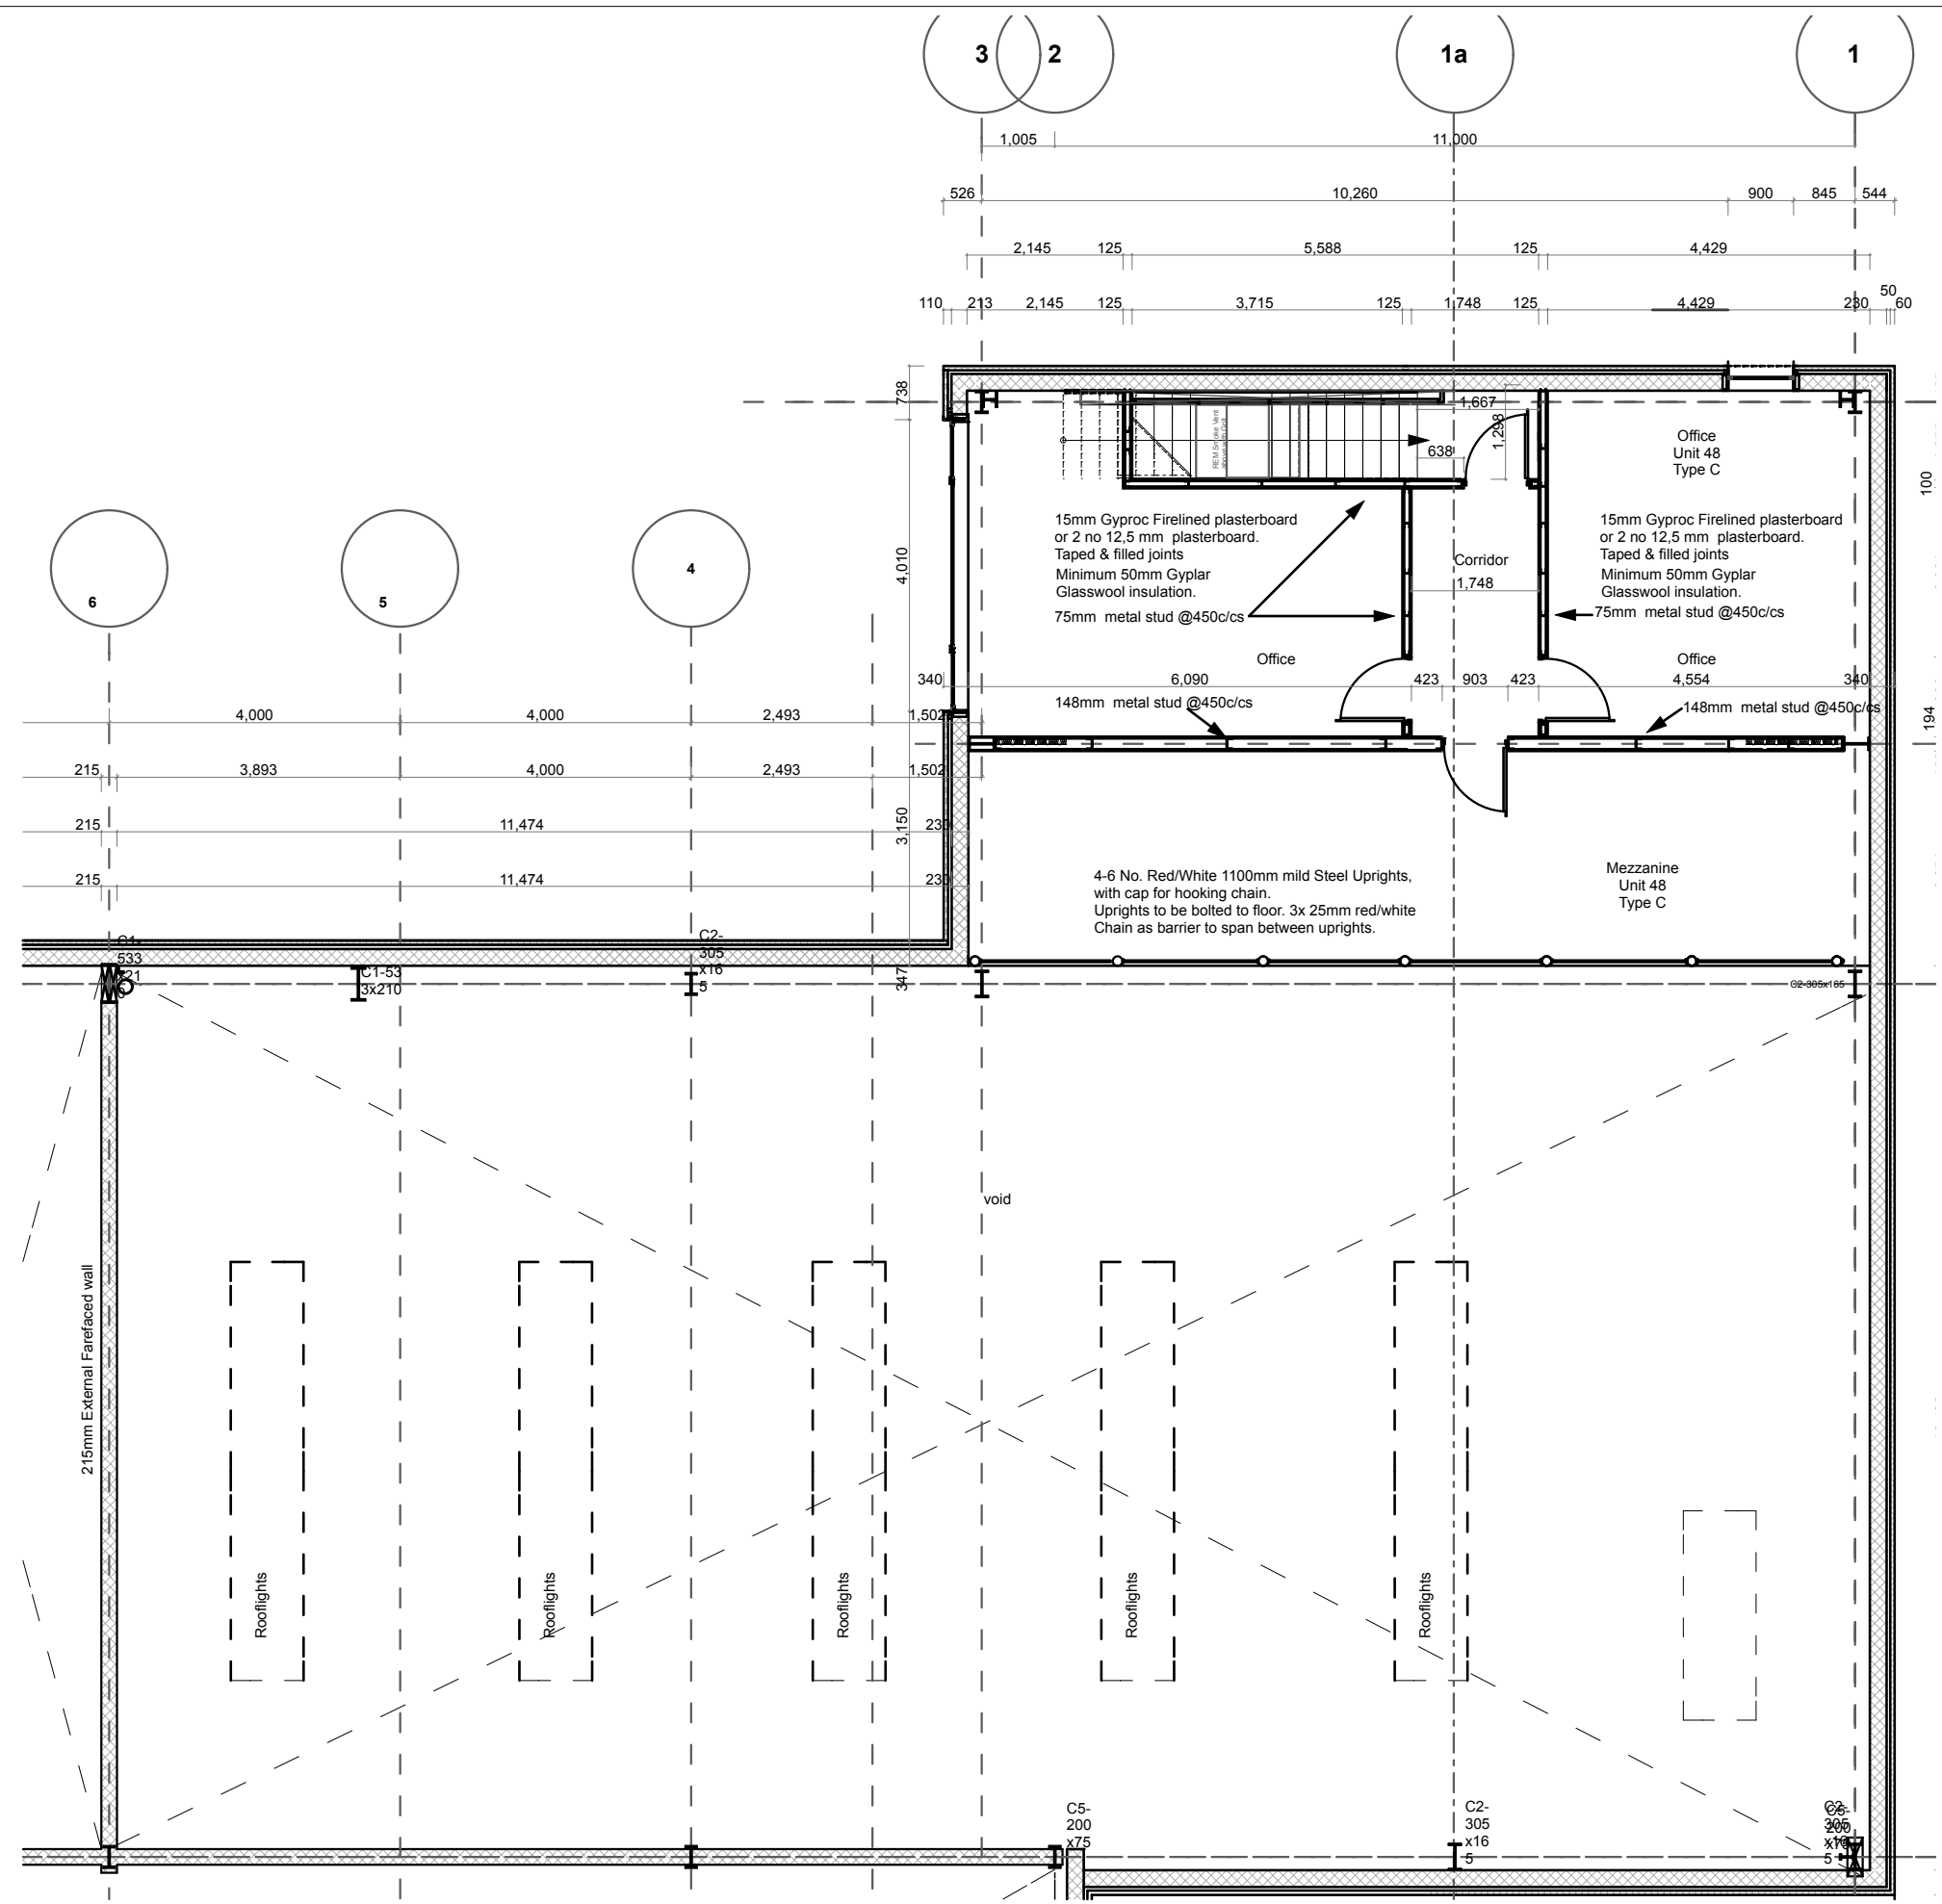


First Floor Plan - Unit Type 'C'

For Information only	
Drawing number	04/04/G/108
Project	Proposed Industrial Development @ Abbotstown
Client	Airscape Ltd
Drawing	Unit Type 'C'
Scale	1:100 @ A3
Date	
Drawn by	ID
Carew Kelly Architects	
Harcourt House, 18/19 Harcourt Street, Dublin 2	
Tel. 01 - 475 39 28 Fax. 01 - 478 64 83	
E-mail : design@carewkelly.ie	

Copyright exists in this drawing. Said copyright and any works executed from it remains the property of Carew Kelly Architects Ltd. M.M.R.I.A.I., Chartered Architects

PREMIER BUSINESS PARK BLOCK G

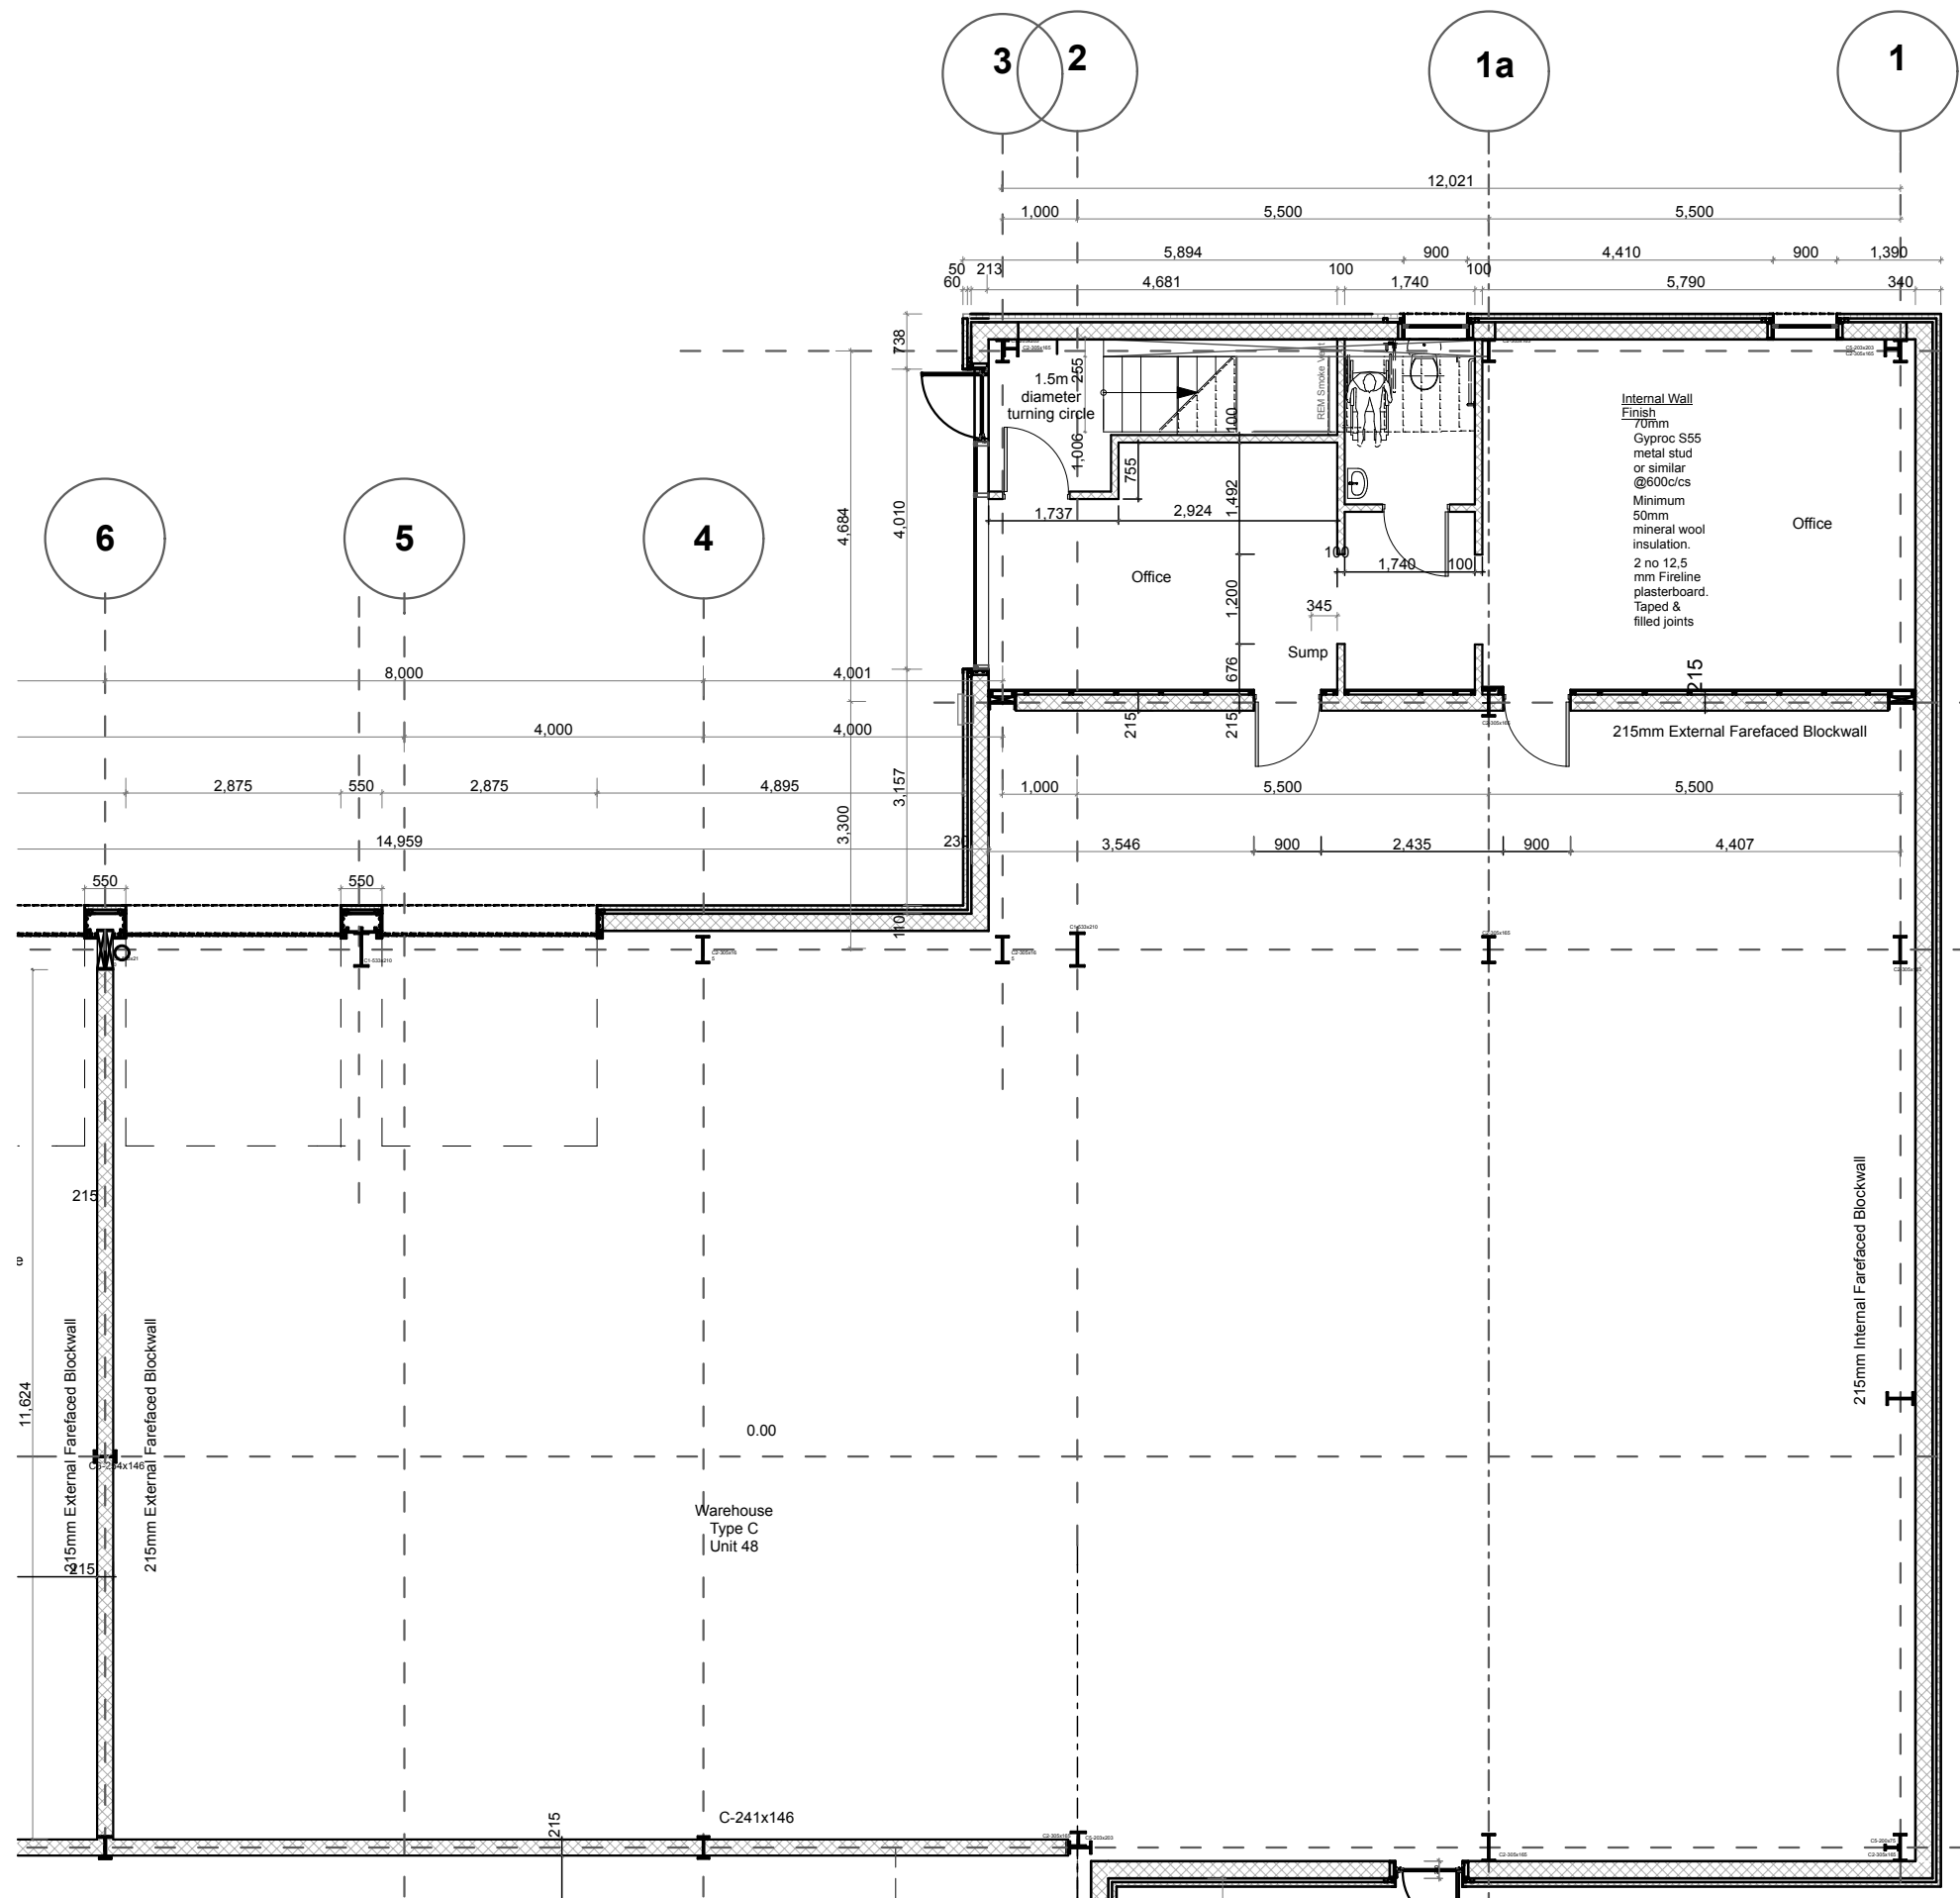

Ground Floor Plan - Unit Type 'C'

For Information only

Drawing number	04/04/G/107
Project	Proposed Industrial Development @ Abbotstown
Client	Airscape Ltd
Drawing	Unit Type 'C'
Scale	1:100 @ A3
Date	
Drawn by	ID

Carew Kelly Architects
 Harcourt House, 18/19 Harcourt Street, Dublin 2
 Tel. 01 - 475 39 28 Fax. 01 - 478 64 83
 E-mail : design@carewkelly.ie

Copyright exists in this drawing. Said copyright and any works executed from it remains the property of Carew Kelly Architects Ltd. M.J.M.R.I.A.I., Chartered Architects